



K O P I E

ostansicht

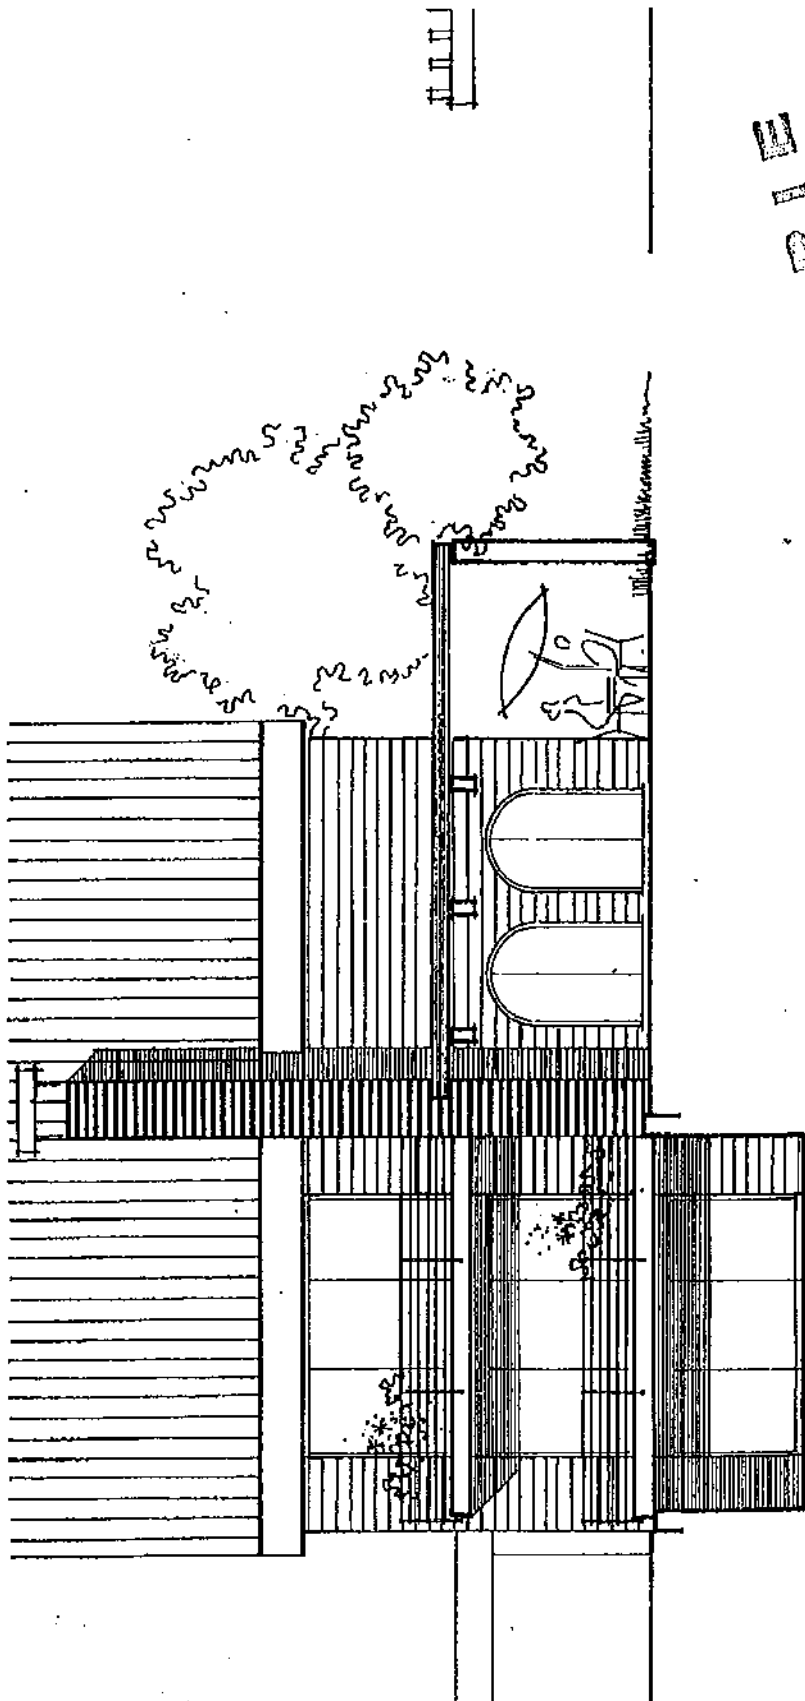

westansicht


KOPIE

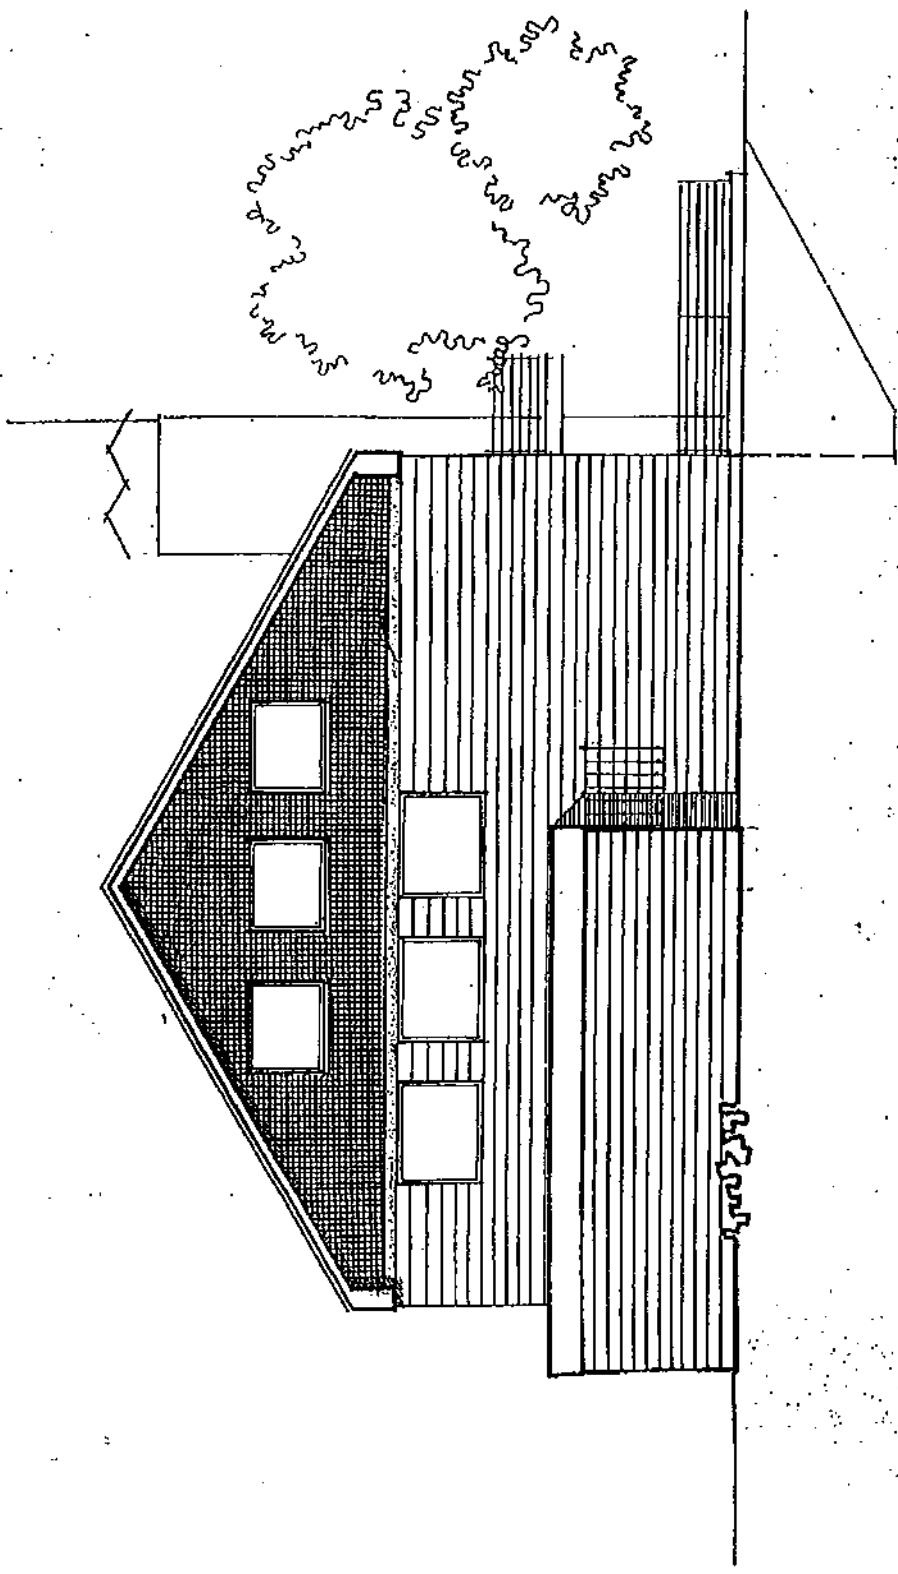

KOPIE

nordansicht

ansichten maßstab 1 : 100
west-, ost- und südansicht

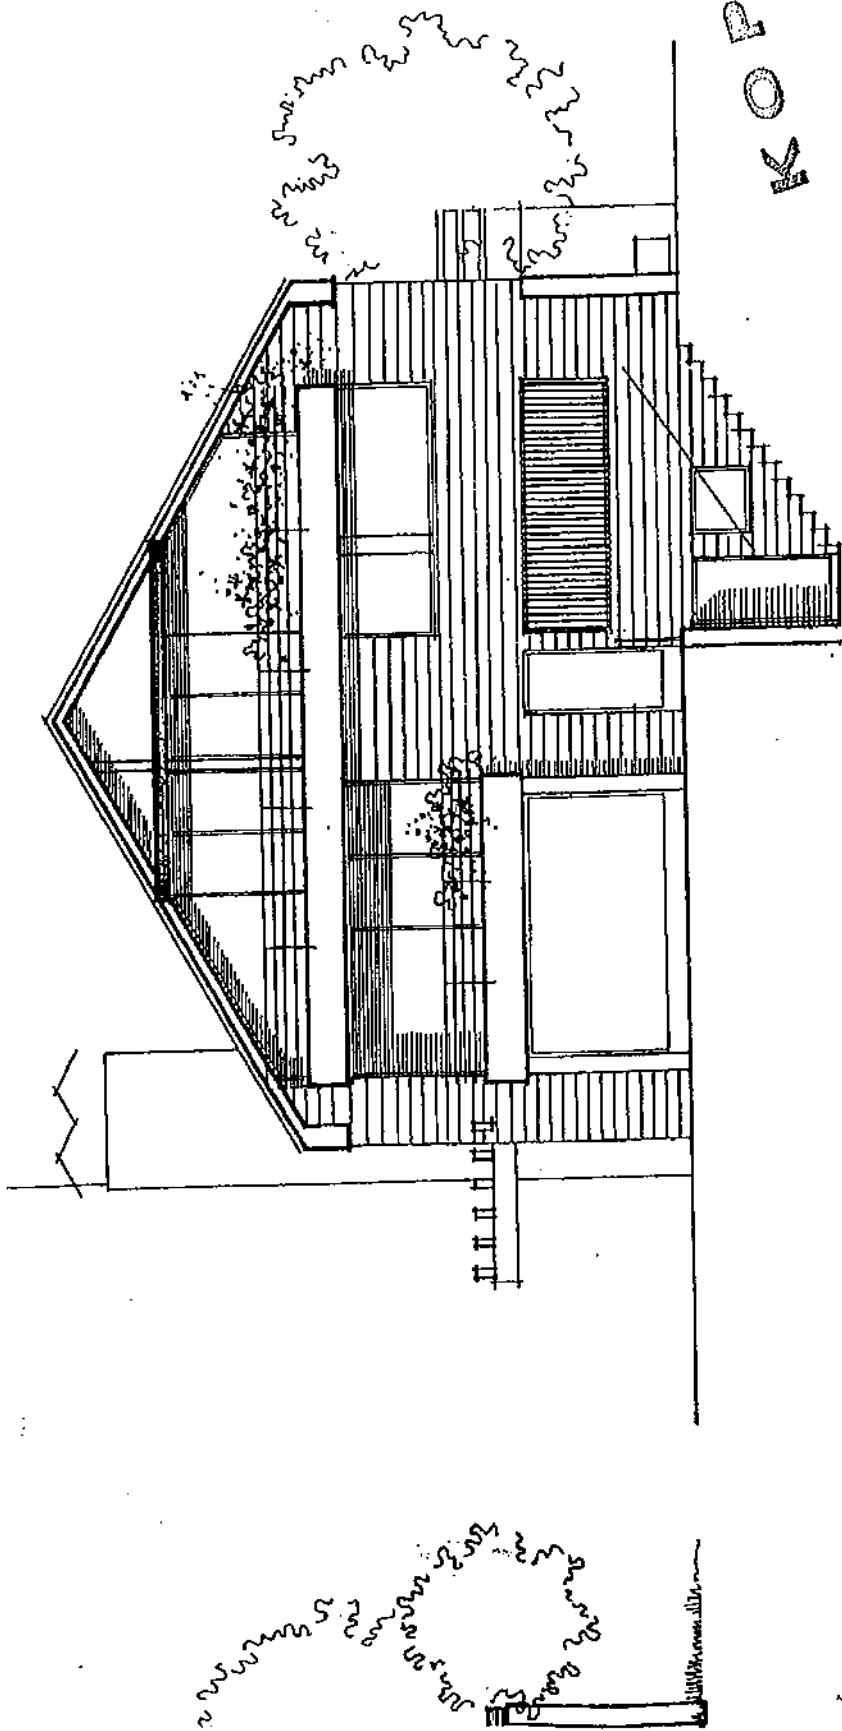


südansicht

DACH IST GRÖßER !

nachträglich
ausgeschaltetes
Studio


Handwritten notes in German, possibly describing construction details or materials.

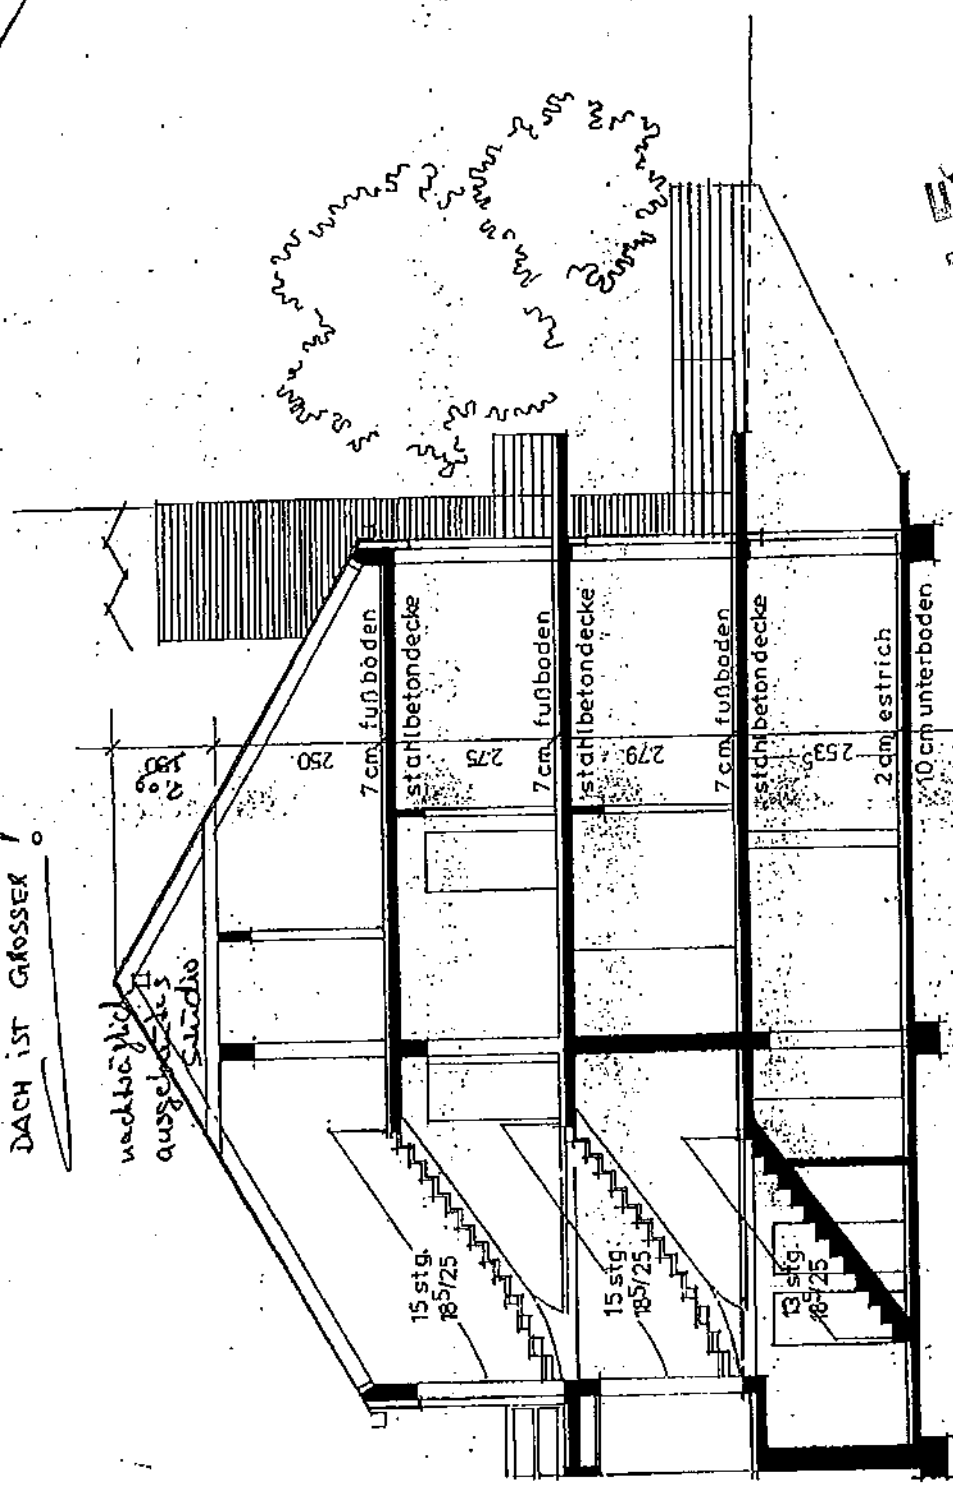


KOPIE

schnitt

me

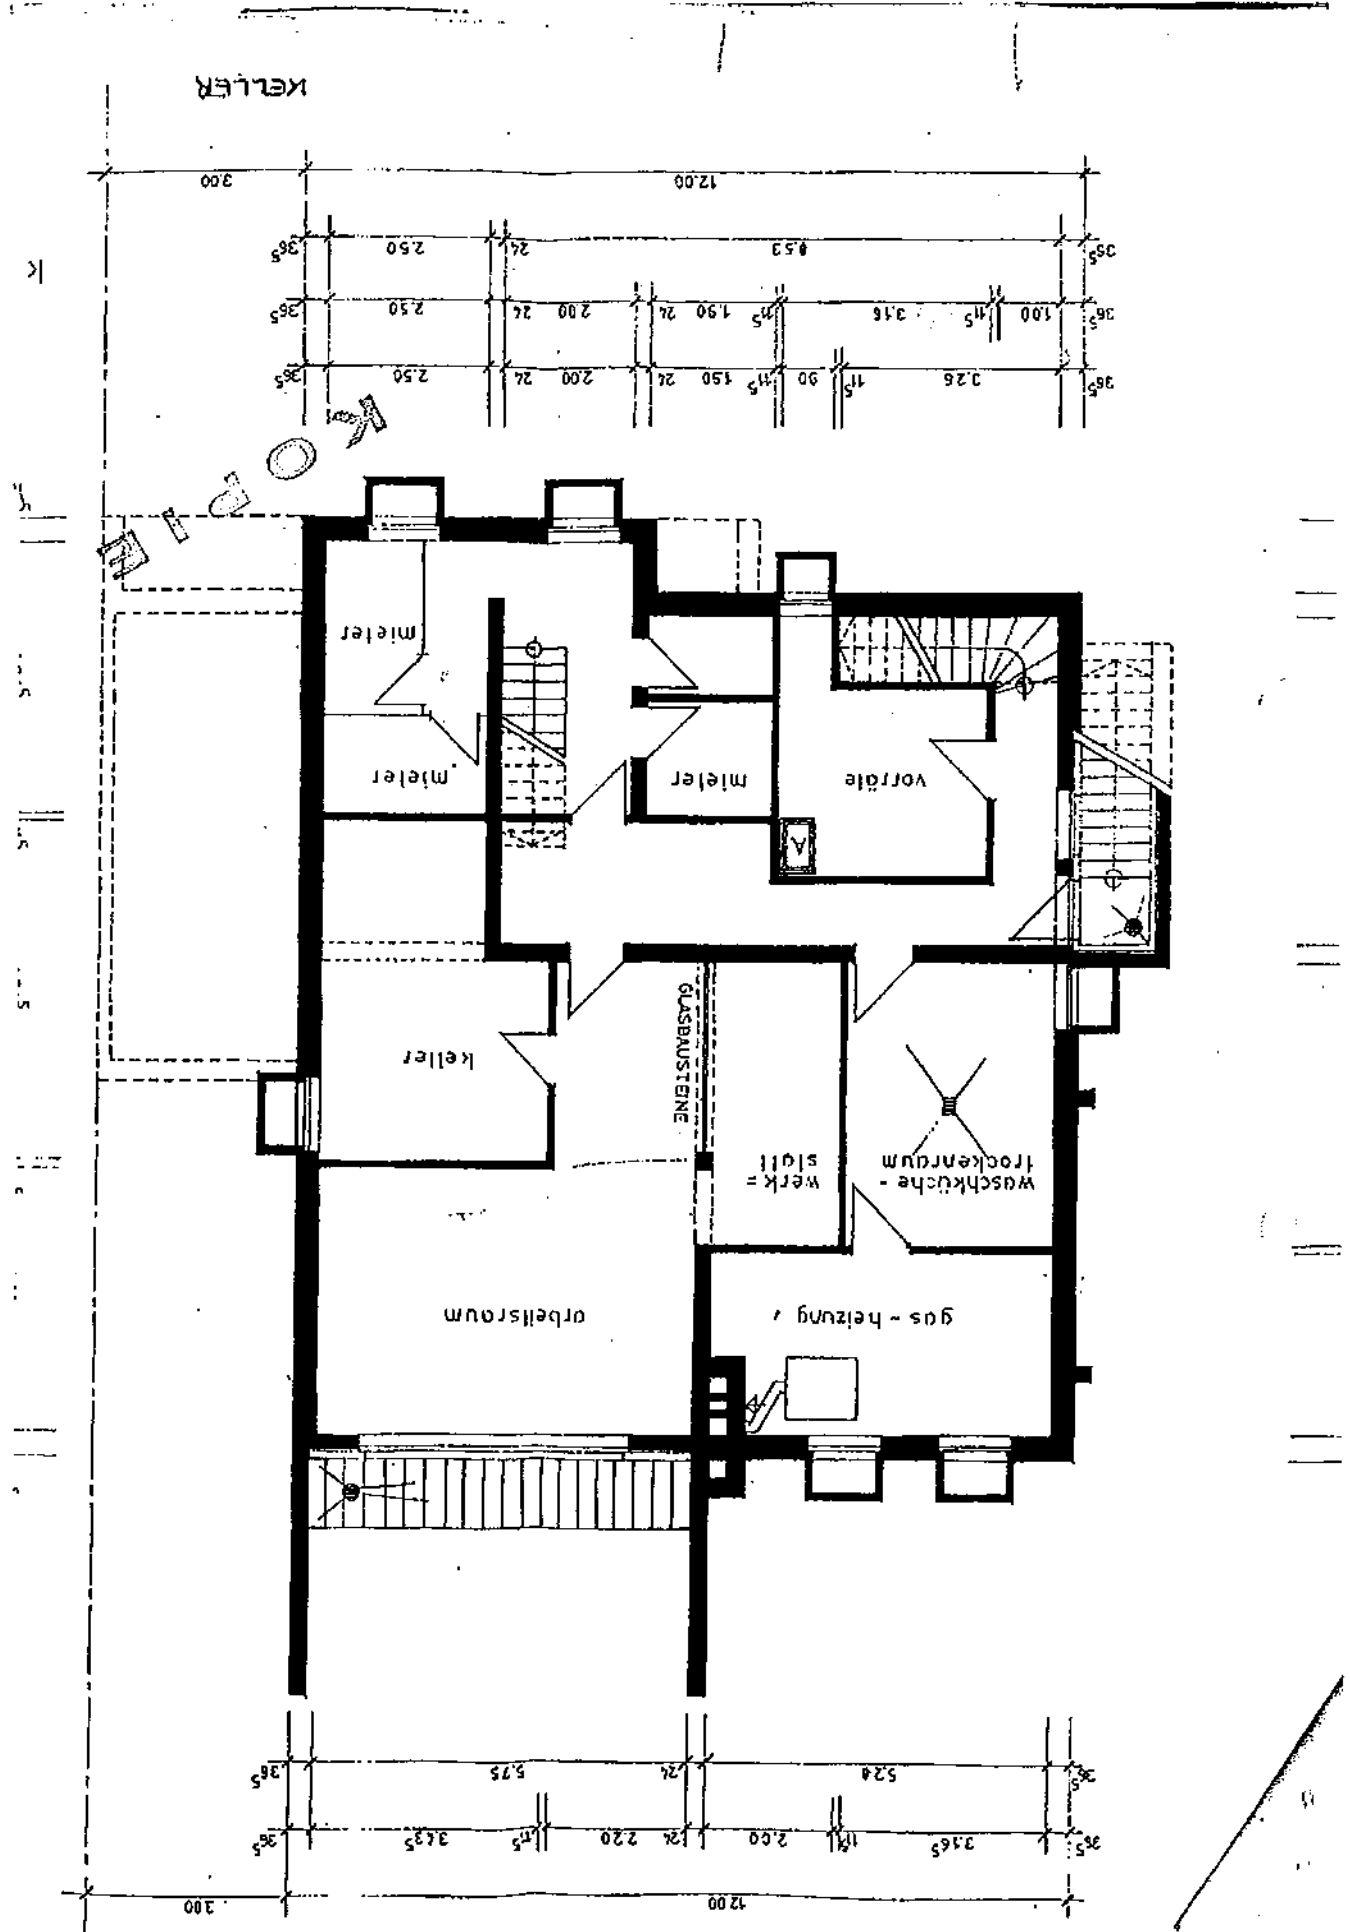

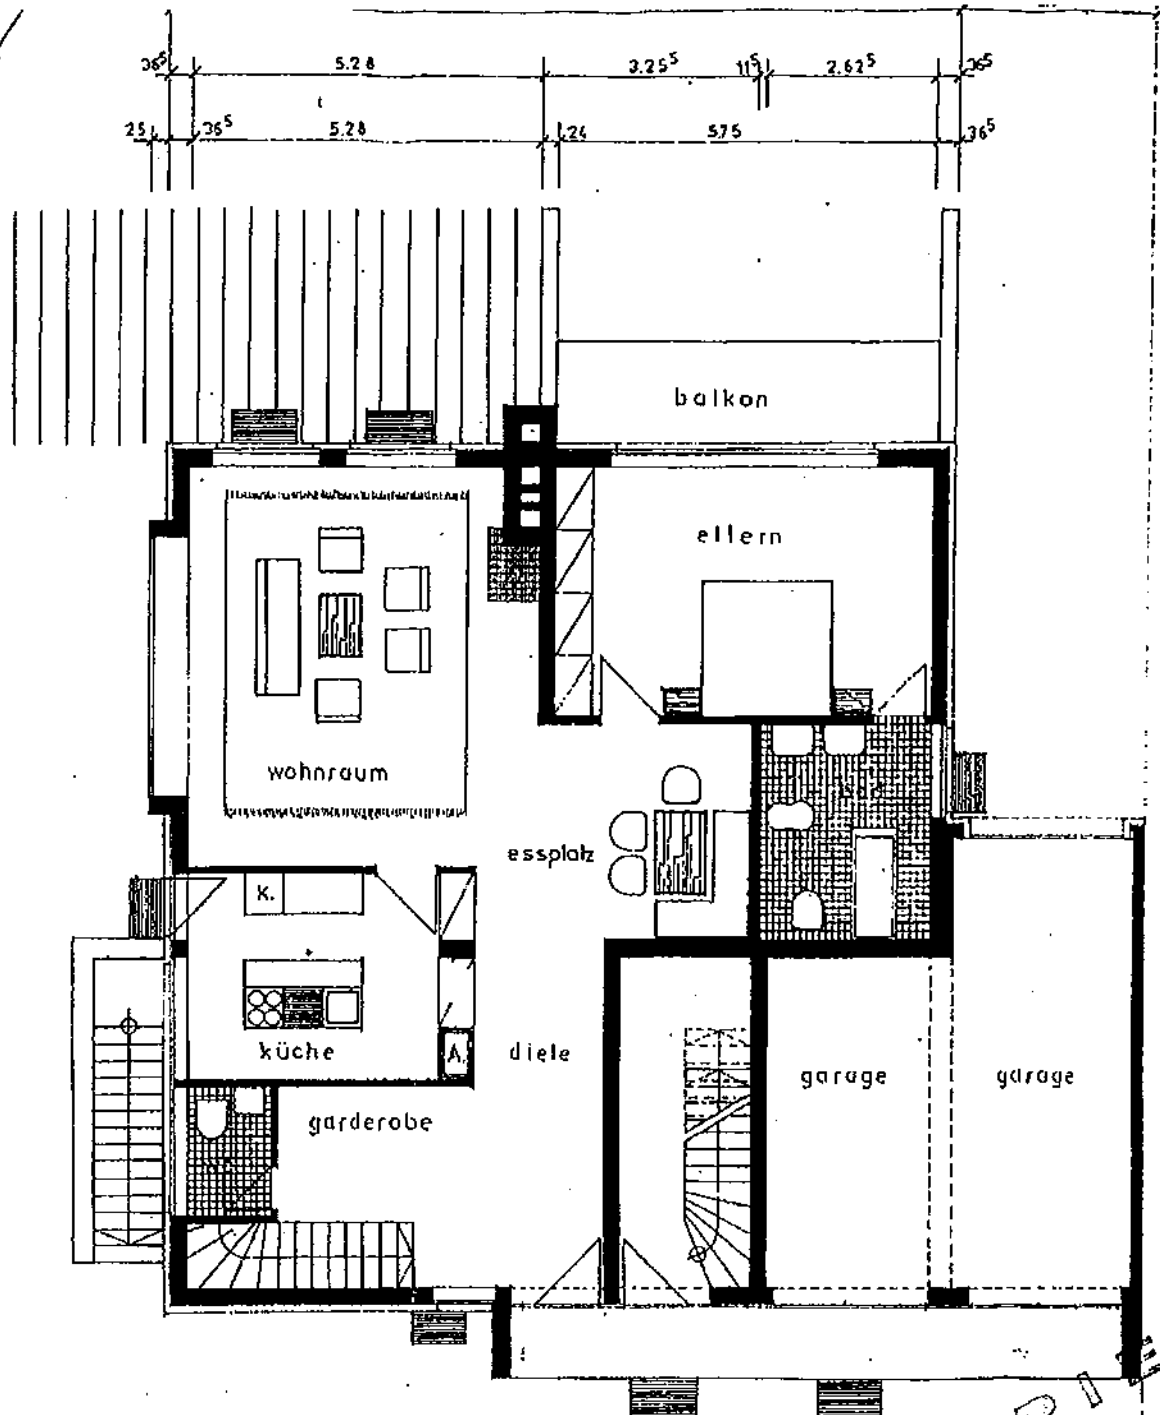




36⁵ 5.28 3.25⁵ 1.15 2.62⁵ 36⁵
 25 36⁵ 5.28 1.24 5.75 36⁵

36⁵ 6.29 24 2.00 24 2.50 36⁵
 36⁵ 1.30 1.15 4.87⁵ 24 2.00 24 2.50 36⁵
 36⁵ 3.69 60 2.00 2.24 1.15 2.62⁵ 36⁵ 2.82⁵ 1.25
 12.00 3.00




K O P I E

ERDGESCHOSS WO ①


06

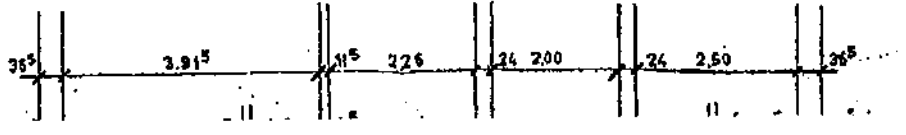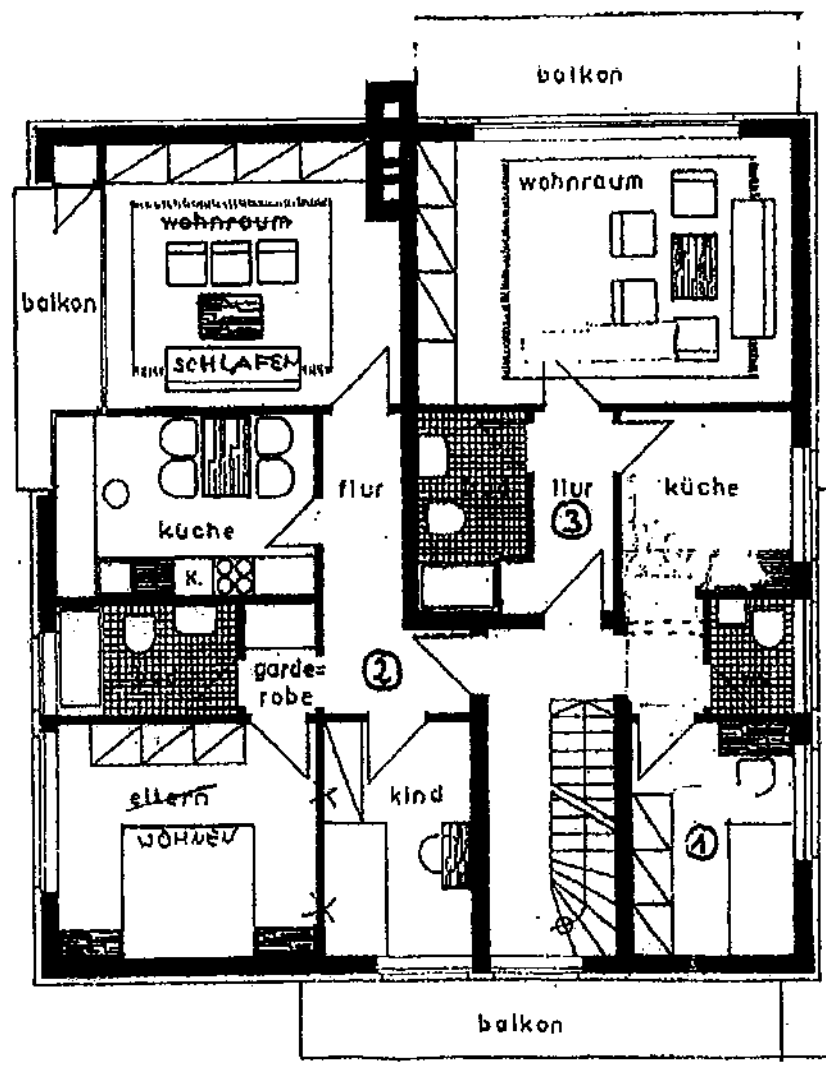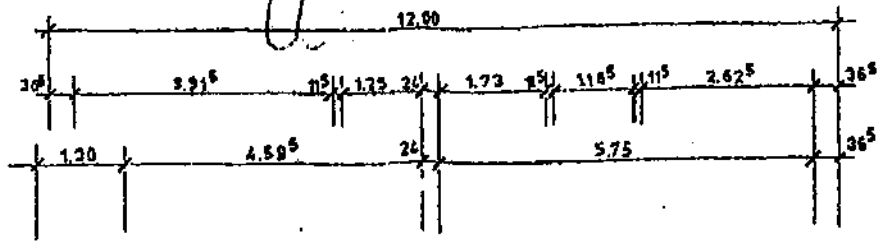

KOPF

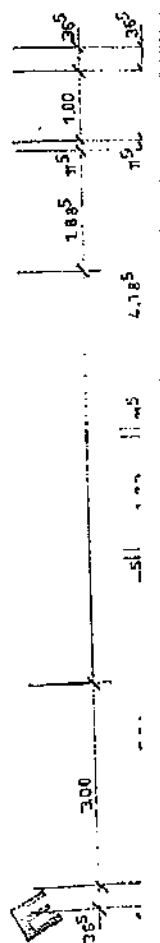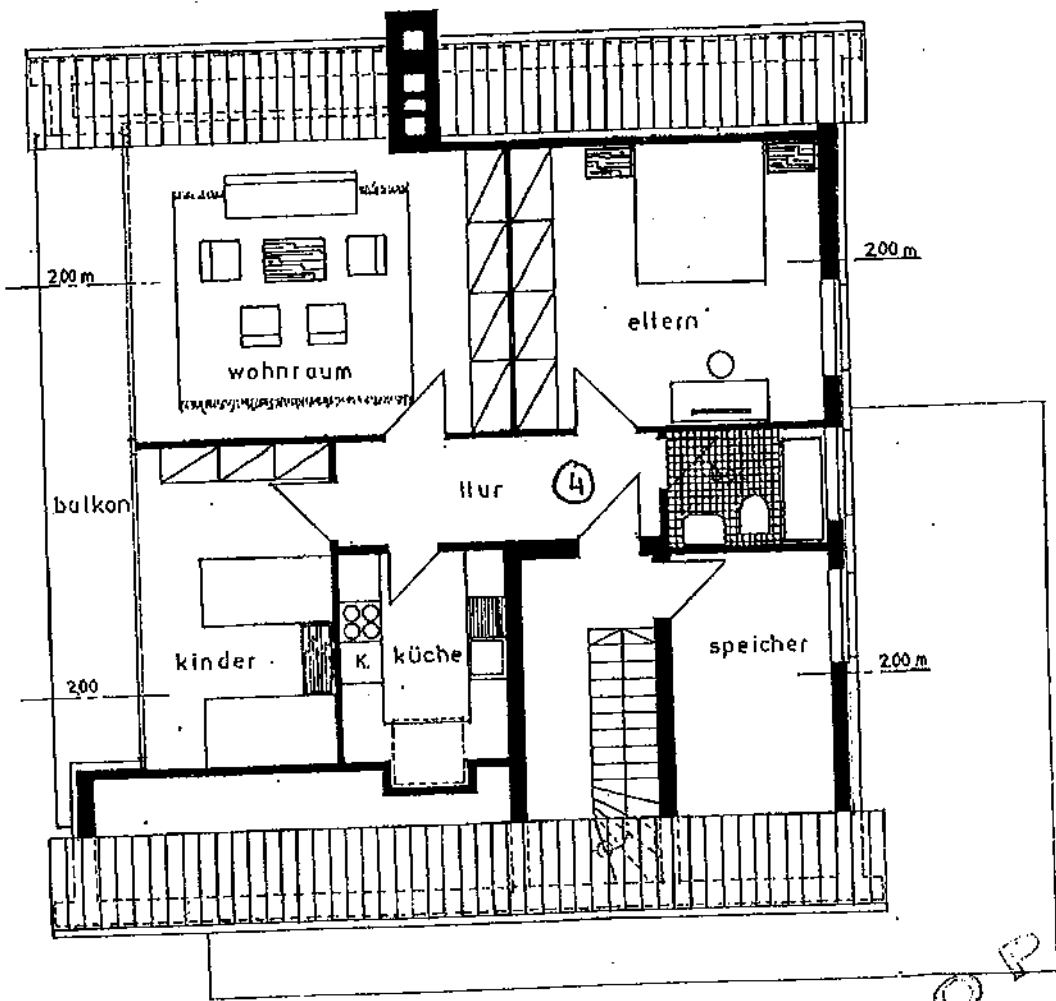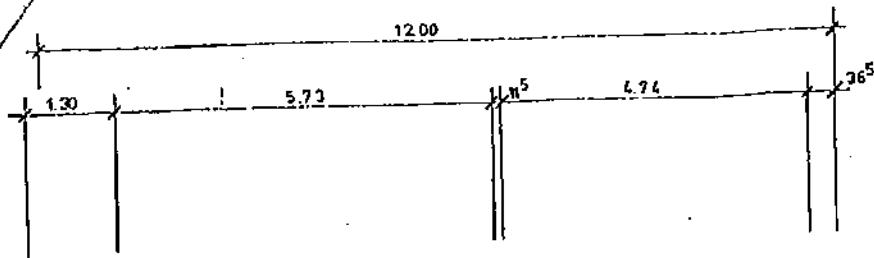

K O P I E

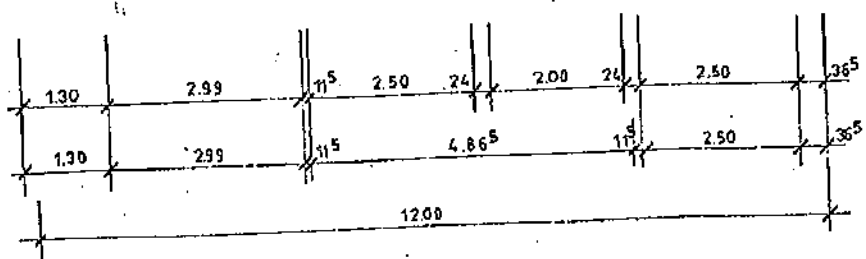

d a c

DACHGESCHOSS